


Key & Symbols

- Key & Symbols**
- Ambit of Demise & Licensing Activity
 - All other public areas
 - Staff areas
 - Locations of liquor storage
 - △ Fire extinguisher (unspecified medium)
 - △ Aqueous film forming fire extinguisher
 - △ Water fire extinguisher
 - △ Fire blanket in container
 - △ Carbon Dioxide Fire Extinguisher
 - △ Foam Fire Extinguisher
 - △ Hydraulic hose reel (number following specifies length of hose in metres)
 - △ Area covered by fixed fire extinguisher
 - △ Area covered by automatic sprinkler
 - △ Area covered with a system of escape or emergency lighting
 - △ Area covered by automatic heat detectors
 - △ Area covered by automatic smoke detectors
 - △ Area covered by automatic smoke and/or heat detectors
 - A Ansel Switch
 - Fire Alarm Break Glass with Fire Action sign adjacent
 - Fire Alarm Call Point with Fire Action sign adjacent
 - FE Emergency or Fire Exit
 - ER Escape route
 - ↕ Points of access to and egress from the premises (notes following specifies whether public and/or staff)

Note: The position of fire and safety equipment as shown on the plan or such other position as agreed from time to time in consultation with the fire authority

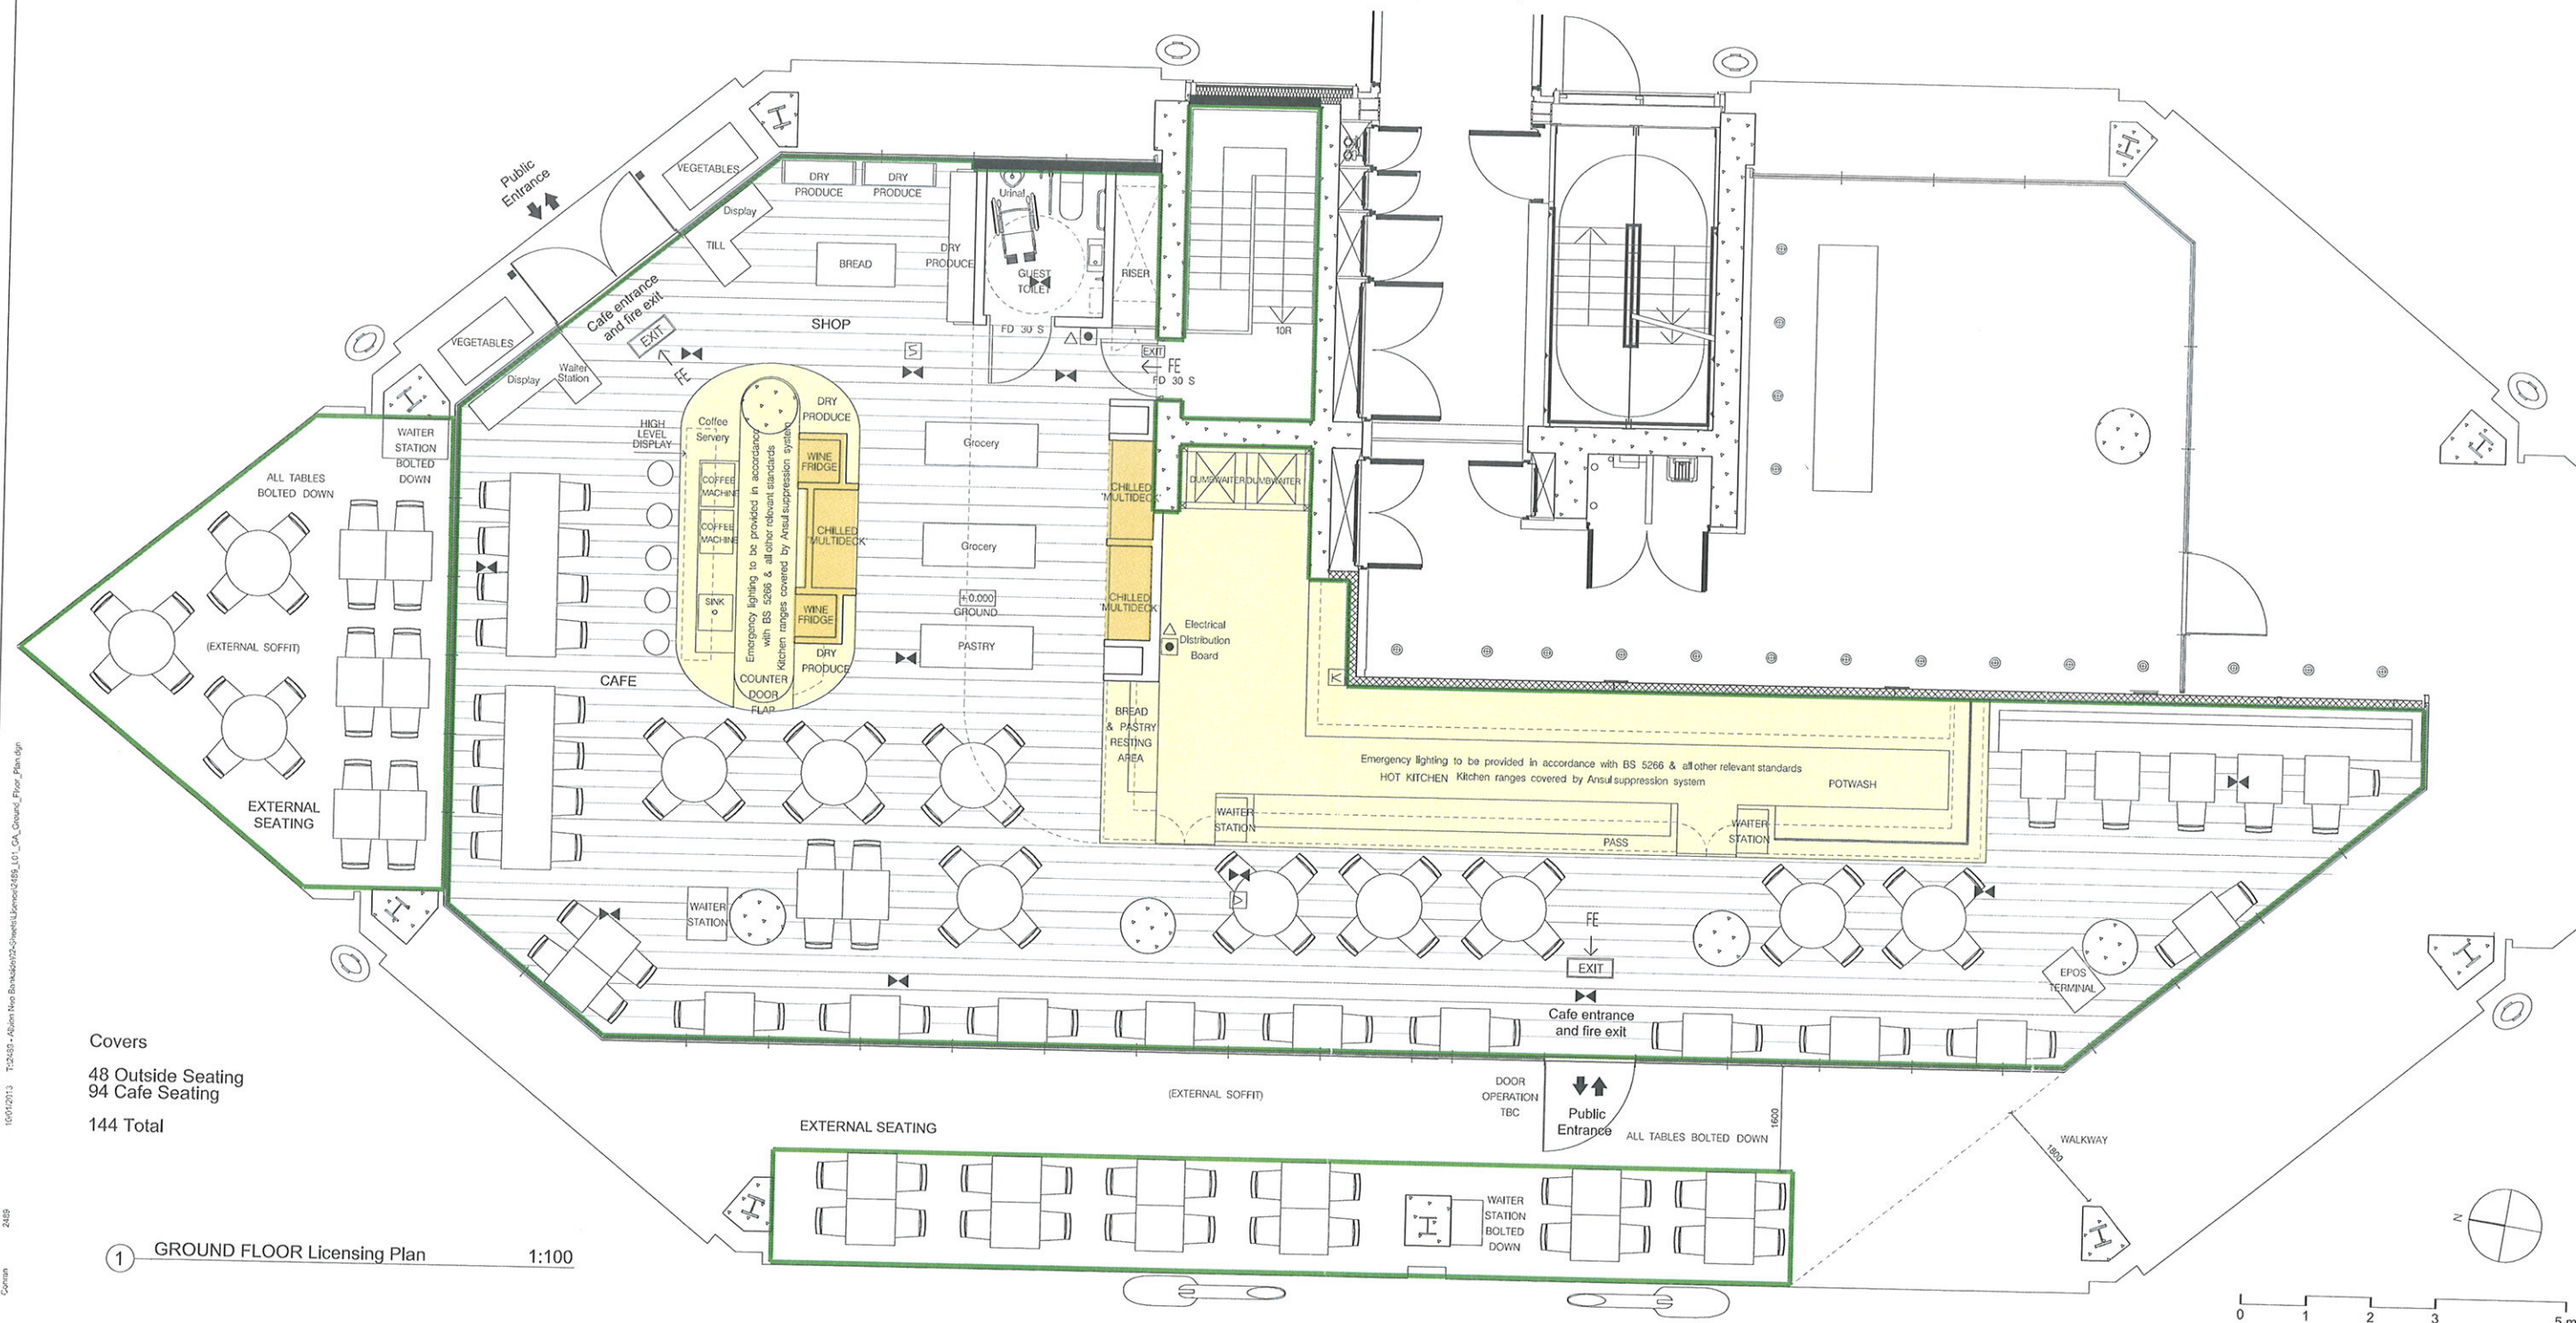

Rev	Date	Reason	By	Checked	Rev	Date	Reason	By	Checked	Notes
A	10.01.13	Update plans	NB	AC						

All dimensions must be checked on site and not scaled from this drawing. © Conran and Partners Limited

Project: ALBION NEO BANKSIDE
Client: CONRAN HOLDINGS
Drawing title: Ground Floor Licensing Plan








Scale 1:100@A3 Date: 09.01.13 Drawn by: NB
Project number: Drawing No: L_01 Rev: A
Status: FOR INFORMATION Checked by: AC







CONRAN+ PARTNERS
Architects Designers







LONDON OFFICE
Conran Building,
22 Shad Thames,
London SE1 2YU
Telephone +44 (0) 20 7403 8899
Email cp@conran.com

Key & Symbols


- Ambit of Demise & Licensing Activity
- All other public areas
- Staff areas
- Locations of liquor storage

 -  Fire extinguisher (unspecified medium)
-  Aqueous film forming fire extinguisher
-  Water fire extinguisher
-  Fire blanket in container
-  Carbon Dioxide Fire Extinguisher
-  Foam Fire Extinguisher
-  Hydraulic hose reel (number following specifies length of hose in metres)


-  Area covered by fixed fire extinguisher
-  Area covered by automatic sprinkler
-  Area covered with a system of escape or emergency lighting
-  Area covered by automatic heat detectors
-  Area covered by automatic smoke detectors
-  Area covered by automatic smoke and/or heat detectors

-  Ansel Switch
-  Fire Alarm Break Glass with Fire Action sign adjacent
-  Fire Alarm Call Point with Fire Action sign adjacent
-  Emergency or Fire Exit
-  Escape route
-  Points of access to and egress from the premises (notes following specifies whether public and /or staff)

Note: The position of fire and safety equipment as shown on the plan or such other position as agreed from time to time in consultation with the fire authority

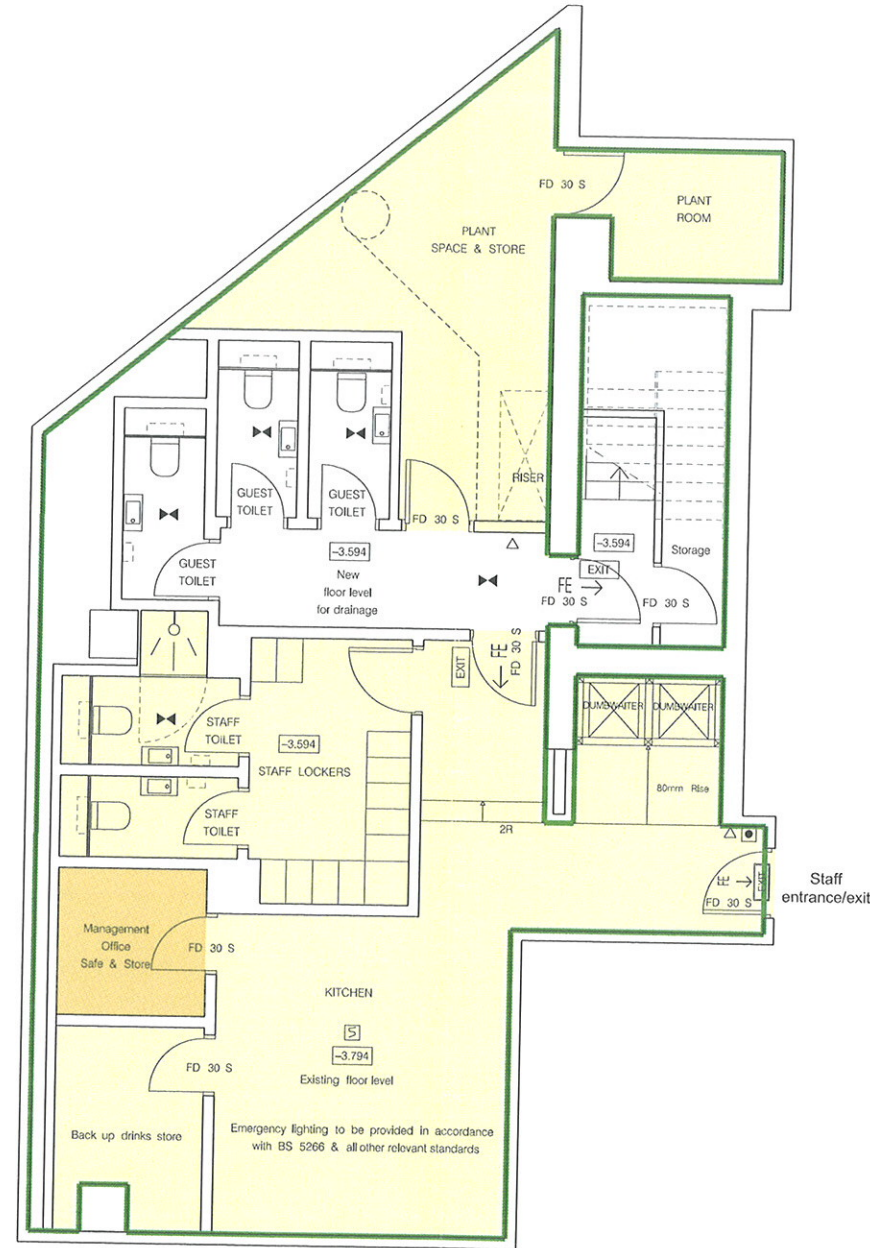

1 Basement Licensing plan 1:100

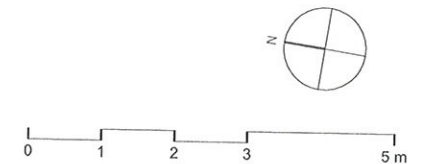

All dimensions must be checked on site and not scaled from this drawing. © Conran and Partners Limited

Rev	Date	Reason	By	Checked	Rev	Date	Reason	By	Checked	Notes
A	10.01.13	Update plans	NB	AC						

Project: ALBION NEO BANKSIDE
 Client: CONRAN HOLDINGS
 Drawing title: Basement Licensing plan

CONRAN+ PARTNERS
 Architects Designers

Scale 1:100@A3 Date: 09.01.13 Drawn by: NB
 Project number: Drawing No: L-02 Rev: A
 Status: FOR INFORMATION Checked by: AC

LONDON OFFICE
 Conran Building,
 22 Shad Thames,
 London SE1 2YU
 Telephone +44 (0) 20 7403 8899
 Email cp@conran.com